




Figure 21-P1B-1: Part 1b Roads Affected by the Proposed Development



Figure 21-P1B-1

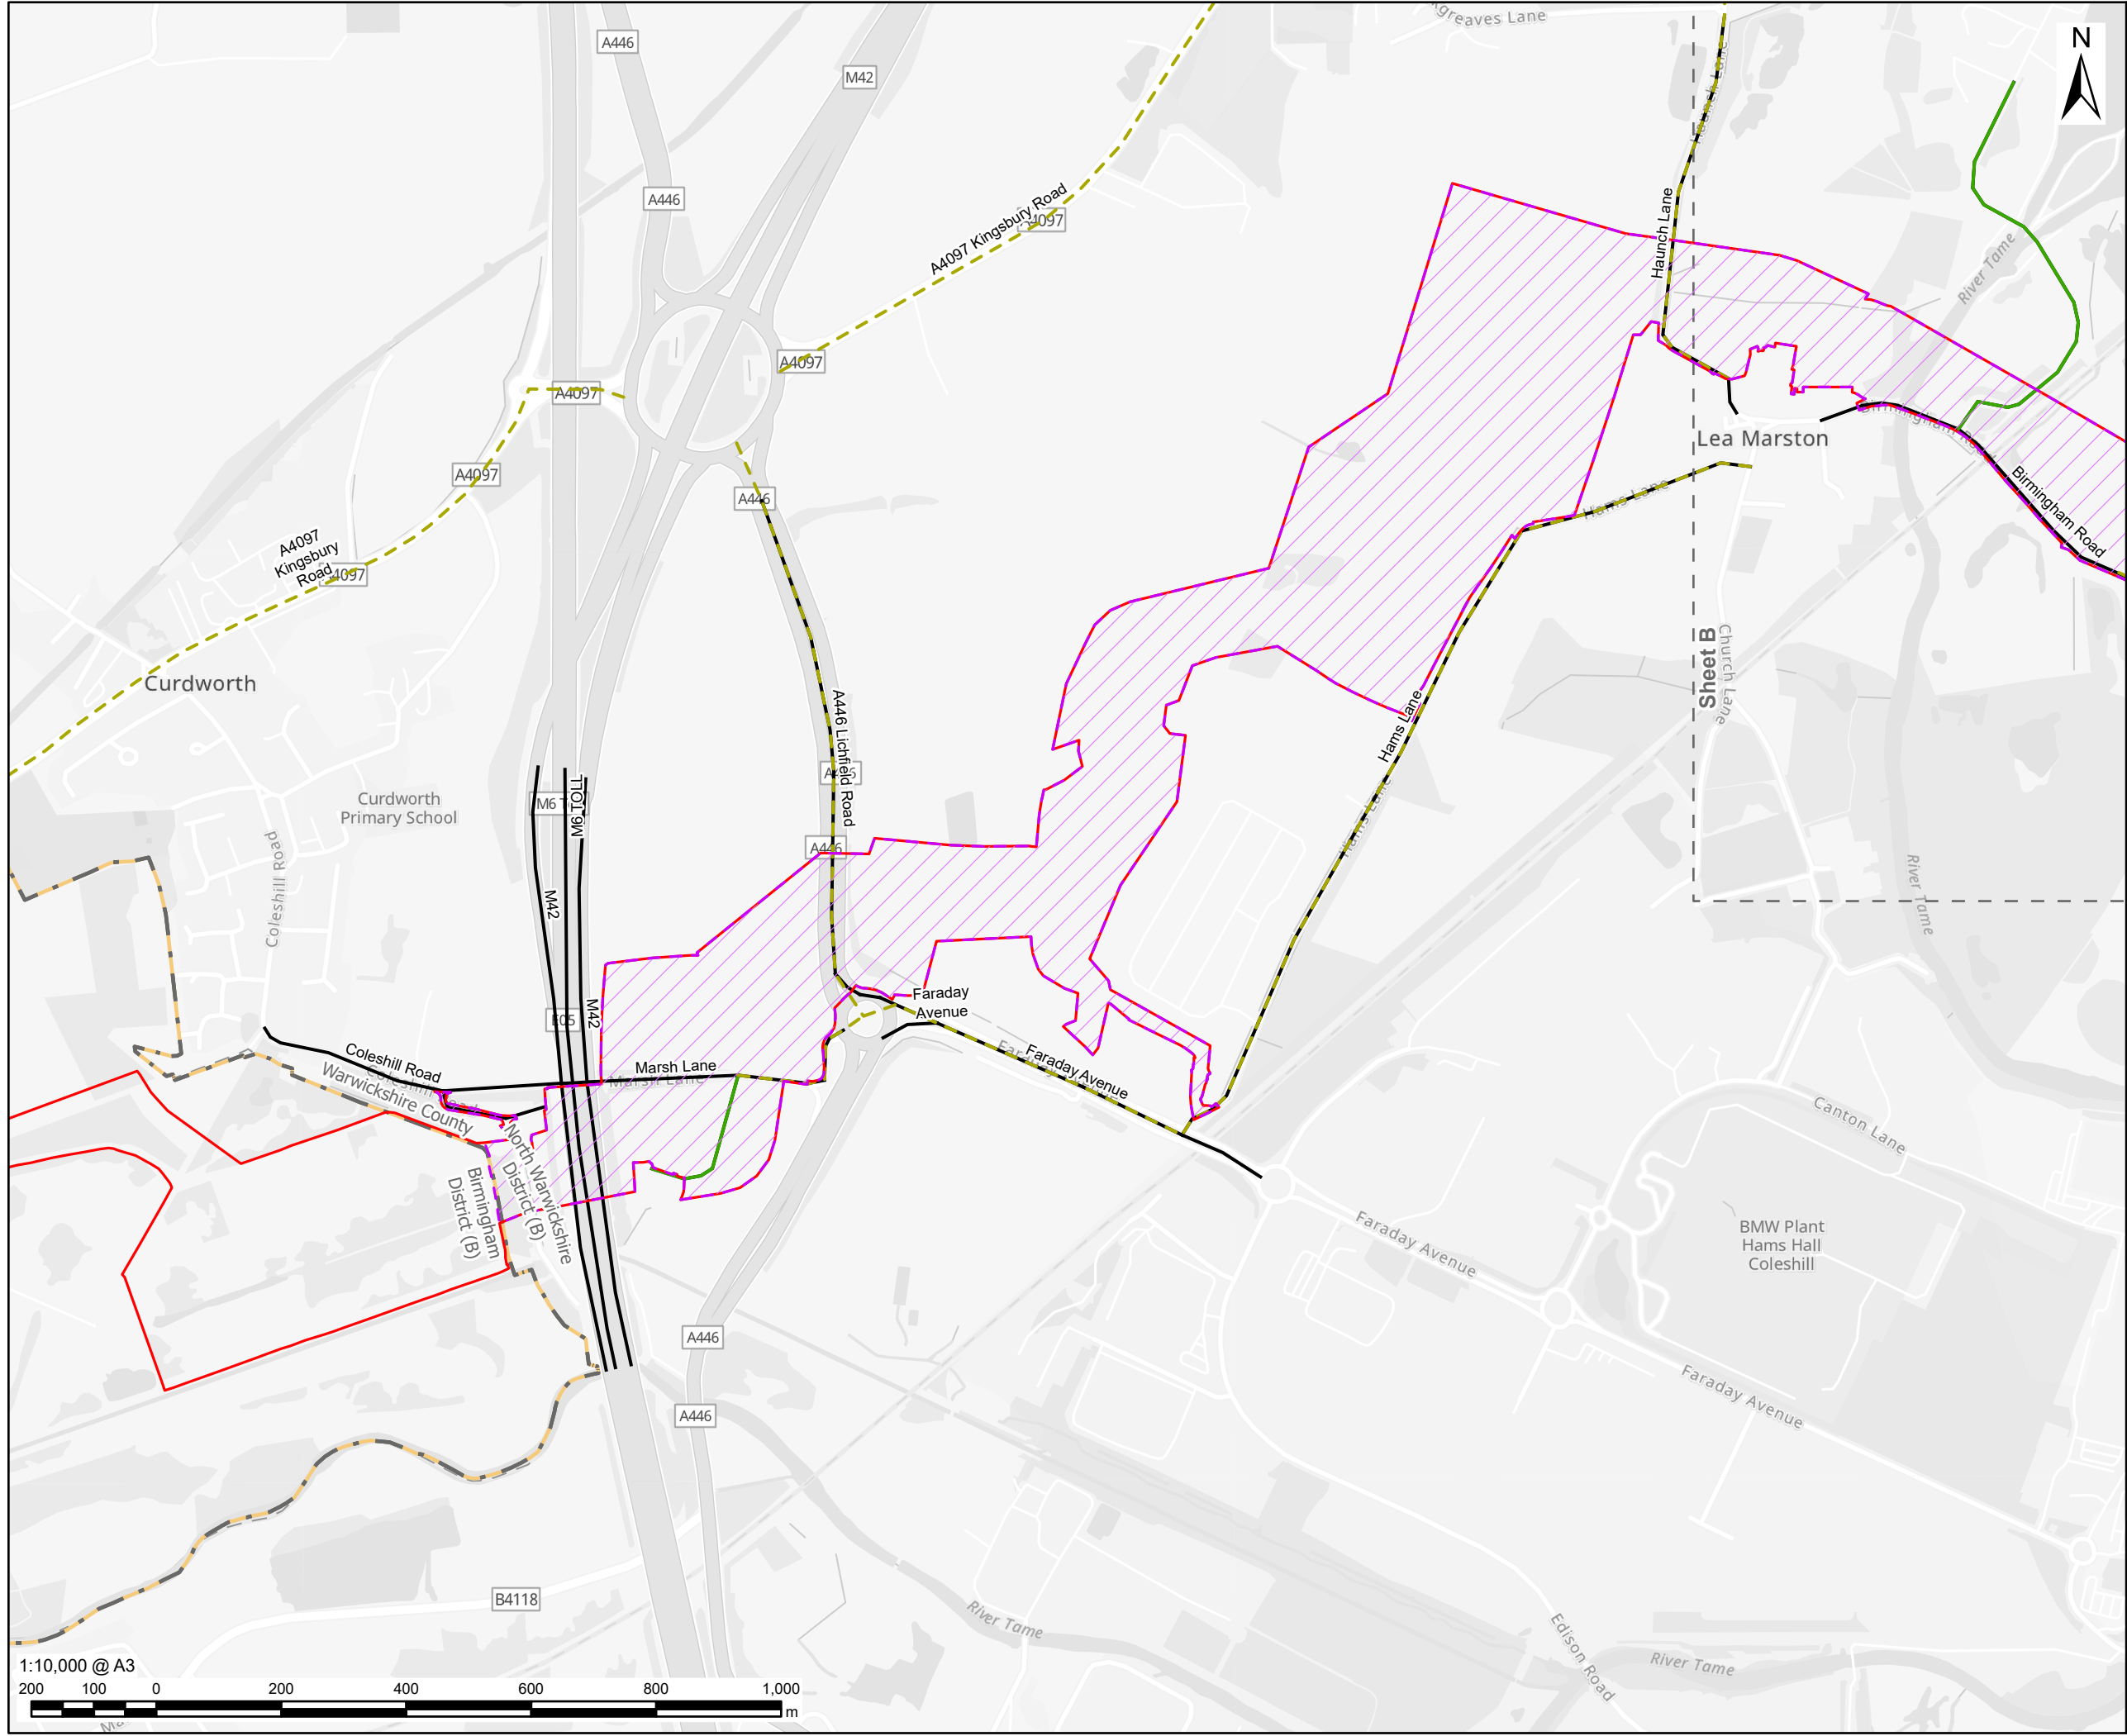

This drawing has been prepared for the use of AECOM's client. It may not be used, modified, reproduced or relied upon by third parties, except as agreed by AECOM or as required by law. AECOM accepts no responsibility, and denies any liability whatsoever, to any party that uses or relies on this drawing without AECOM's express written consent. All measurements must be obtained from the stated dimensions.



CLIENT

Affinity Water, Severn Trent Water
and Canal & River Trust

CONSULTANT

AECOM Limited
Midpoint,
Alencon Link
Basingstoke, RG21 7PP
www.aecom.com

LEGEND

	Part 1b
	Preliminary Order Limits
	District Boundary
	County Boundary
	Sheet Extent
	Road Affected by the Proposed Development
	Local Access Road Affected by the Proposed Development
	Construction Vehicle Access Route

NOTES

1. Reproduced from Ordnance Survey digital map data © Crown copyright and database rights 2025 OS 100025261.
2. Esri Community Maps Contributors, Esri UK, Esri, TomTom, Garmin, GeoTechnologies, Inc, METI/NASA, USGS.
3. Contains Ordnance Survey Data © Crown Copyright and database right 2025.

ISSUE PURPOSE
FINAL
PROJECT NUMBER
60720432
FIGURE TITLE
Part 1b Roads Affected by the Proposed Development - Sheet A

FIGURE NUMBER

Figure 21-P1B-1




CLIENT Affinity Water, Severn Trent Water and Canal & River Trust CONSULTANT AECOM Limited Midpoint, Alencon Link Basingstoke, RG21 7PP www.aecom.com
--


NOTES

1. Reproduced from Ordnance Survey digital map data © Crown copyright and database rights 2025 OS 100025261.
2. Esri Community Maps Contributors, Esri UK, Esri, TomTom, Garmin, GeoTechnologies, Inc, METI/NASA, USGS.
3. Contains Ordnance Survey Data © Crown Copyright and database right 2025.


Figure 21-P1B-1

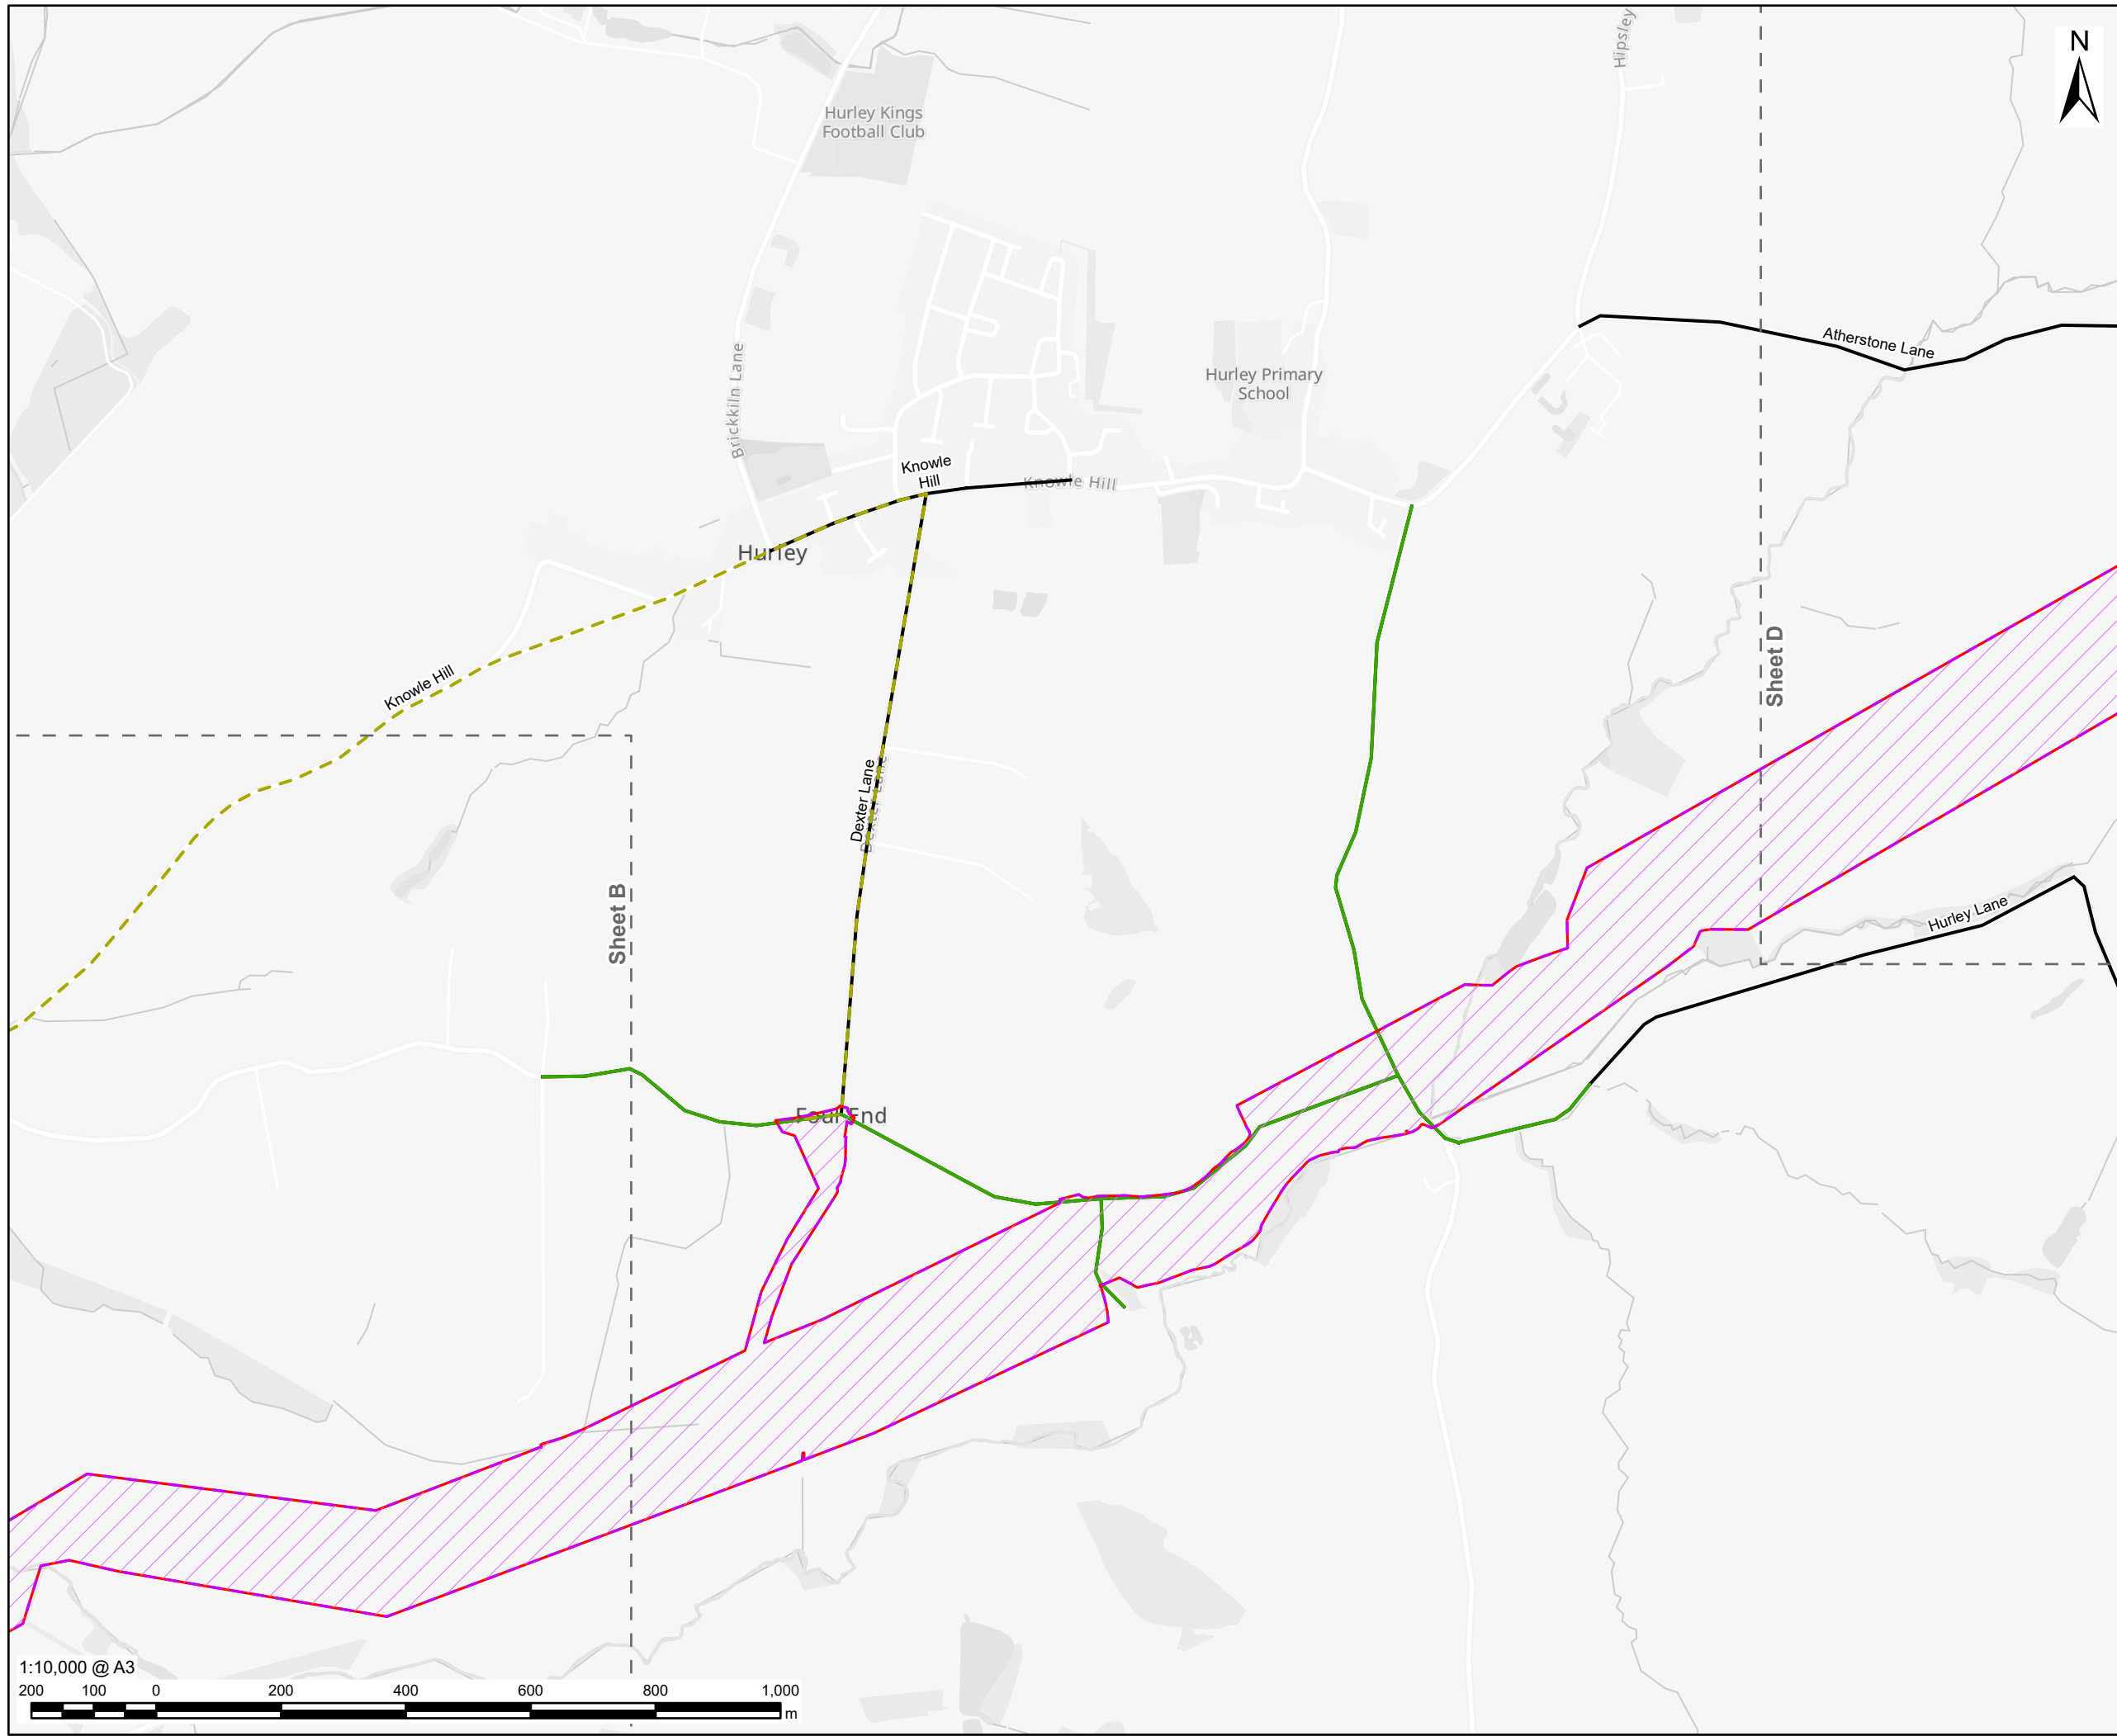

This drawing has been prepared for the use of AECOM's client. It may not be used, modified, reproduced or relied upon by third parties, except as agreed by AECOM or as required by law. AECOM accepts no responsibility, and denies any liability whatsoever, to any party that uses or relies on this drawing without AECOM's express written consent. Do not scale this drawing. All measurements must be obtained from the stated dimensions.

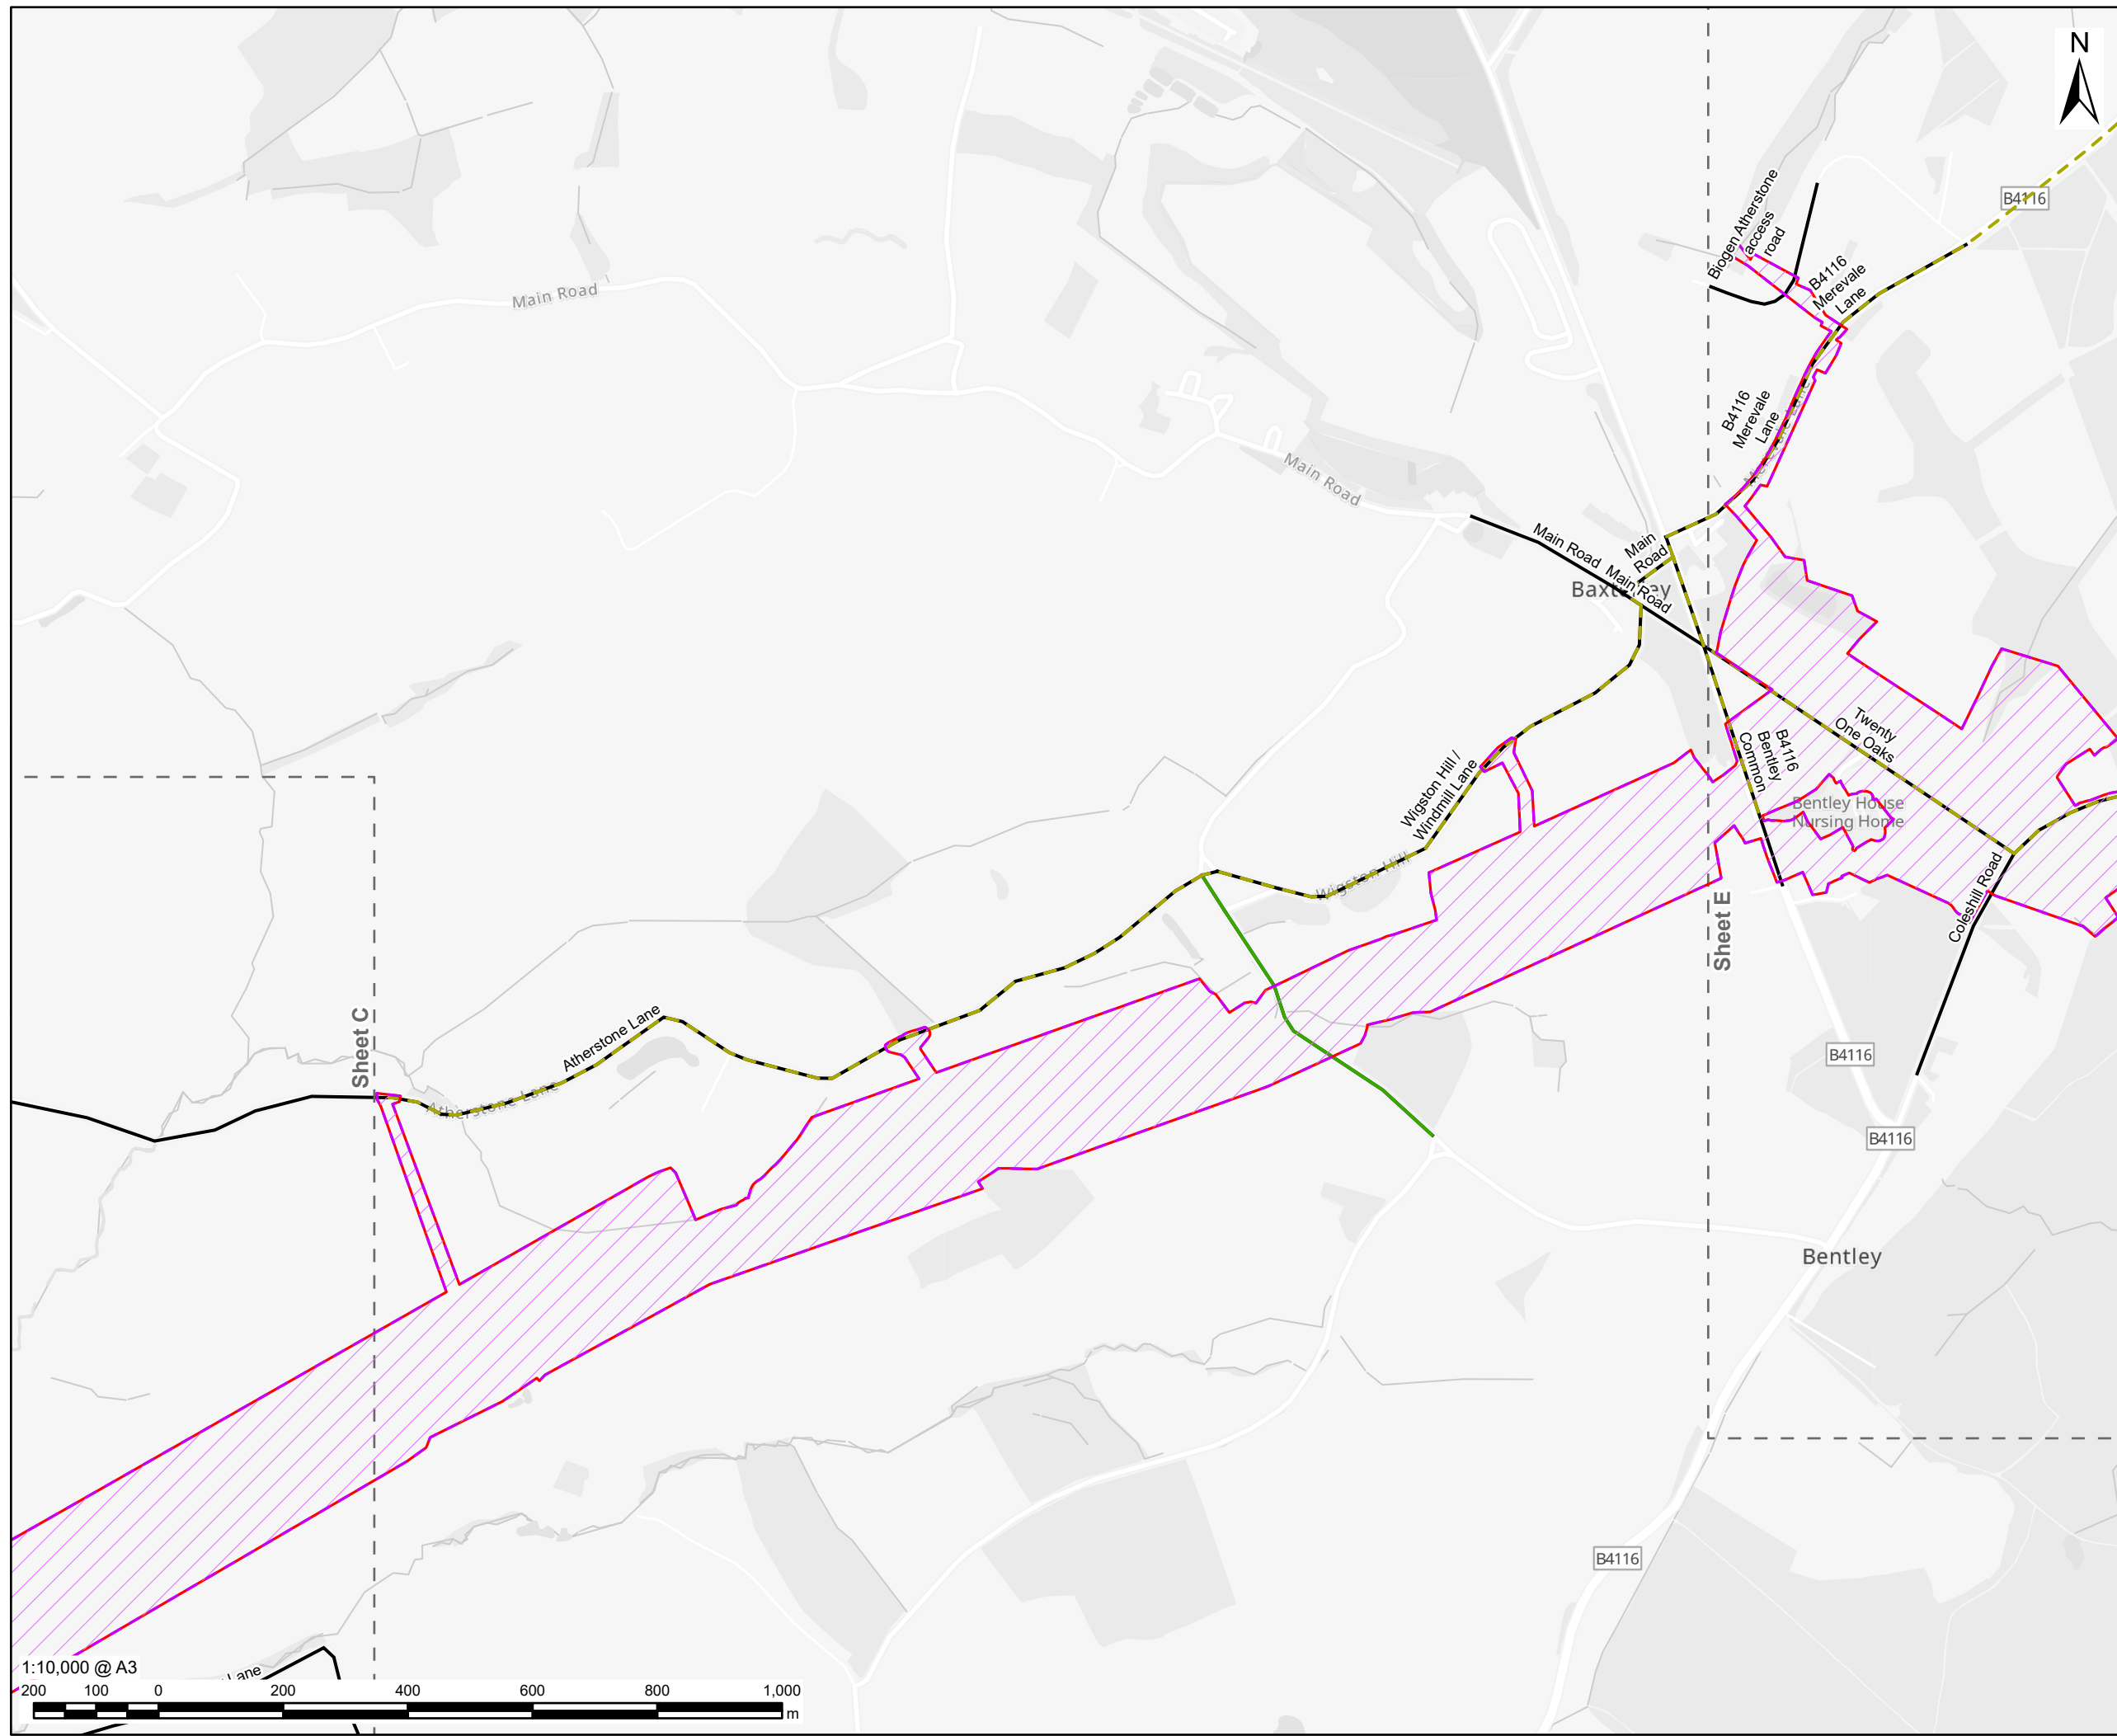

This drawing has been prepared for the use of AECOM's client. It may not be used, modified, reproduced or relied upon by third parties, except as agreed by AECOM or as required by law. AECOM accepts no responsibility, and denies any liability whatsoever, to any party that uses or relies on this drawing without AECOM's express written consent. All measurements must be obtained from the stated dimensions.

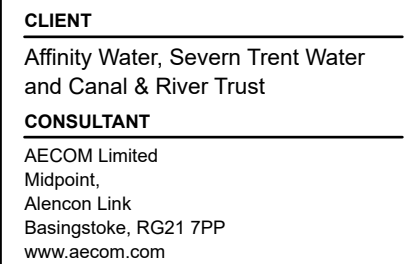

Part 1b

Preliminary Order Limits

Sheet Extent

Road Affected by the Proposed Development


Local Access Road Affected by the Proposed Development

Construction Vehicle Access Route

1. Reproduced from Ordnance Survey digital map data © Crown copyright and database rights 2025 OS 100025261.
2. Esri Community Maps Contributors, Esri UK, Esri, TomTom, Garmin, GeoTechnologies, Inc, METI/NASA, USGS.
3. Contains Ordnance Survey Data © Crown Copyright and database right 2025.

FINAL
PROJECT NUMBER
60720432
FIGURE TITLE
Part 1b Roads Affected by the Proposed Development - Sheet D

Figure 21-P1B-1

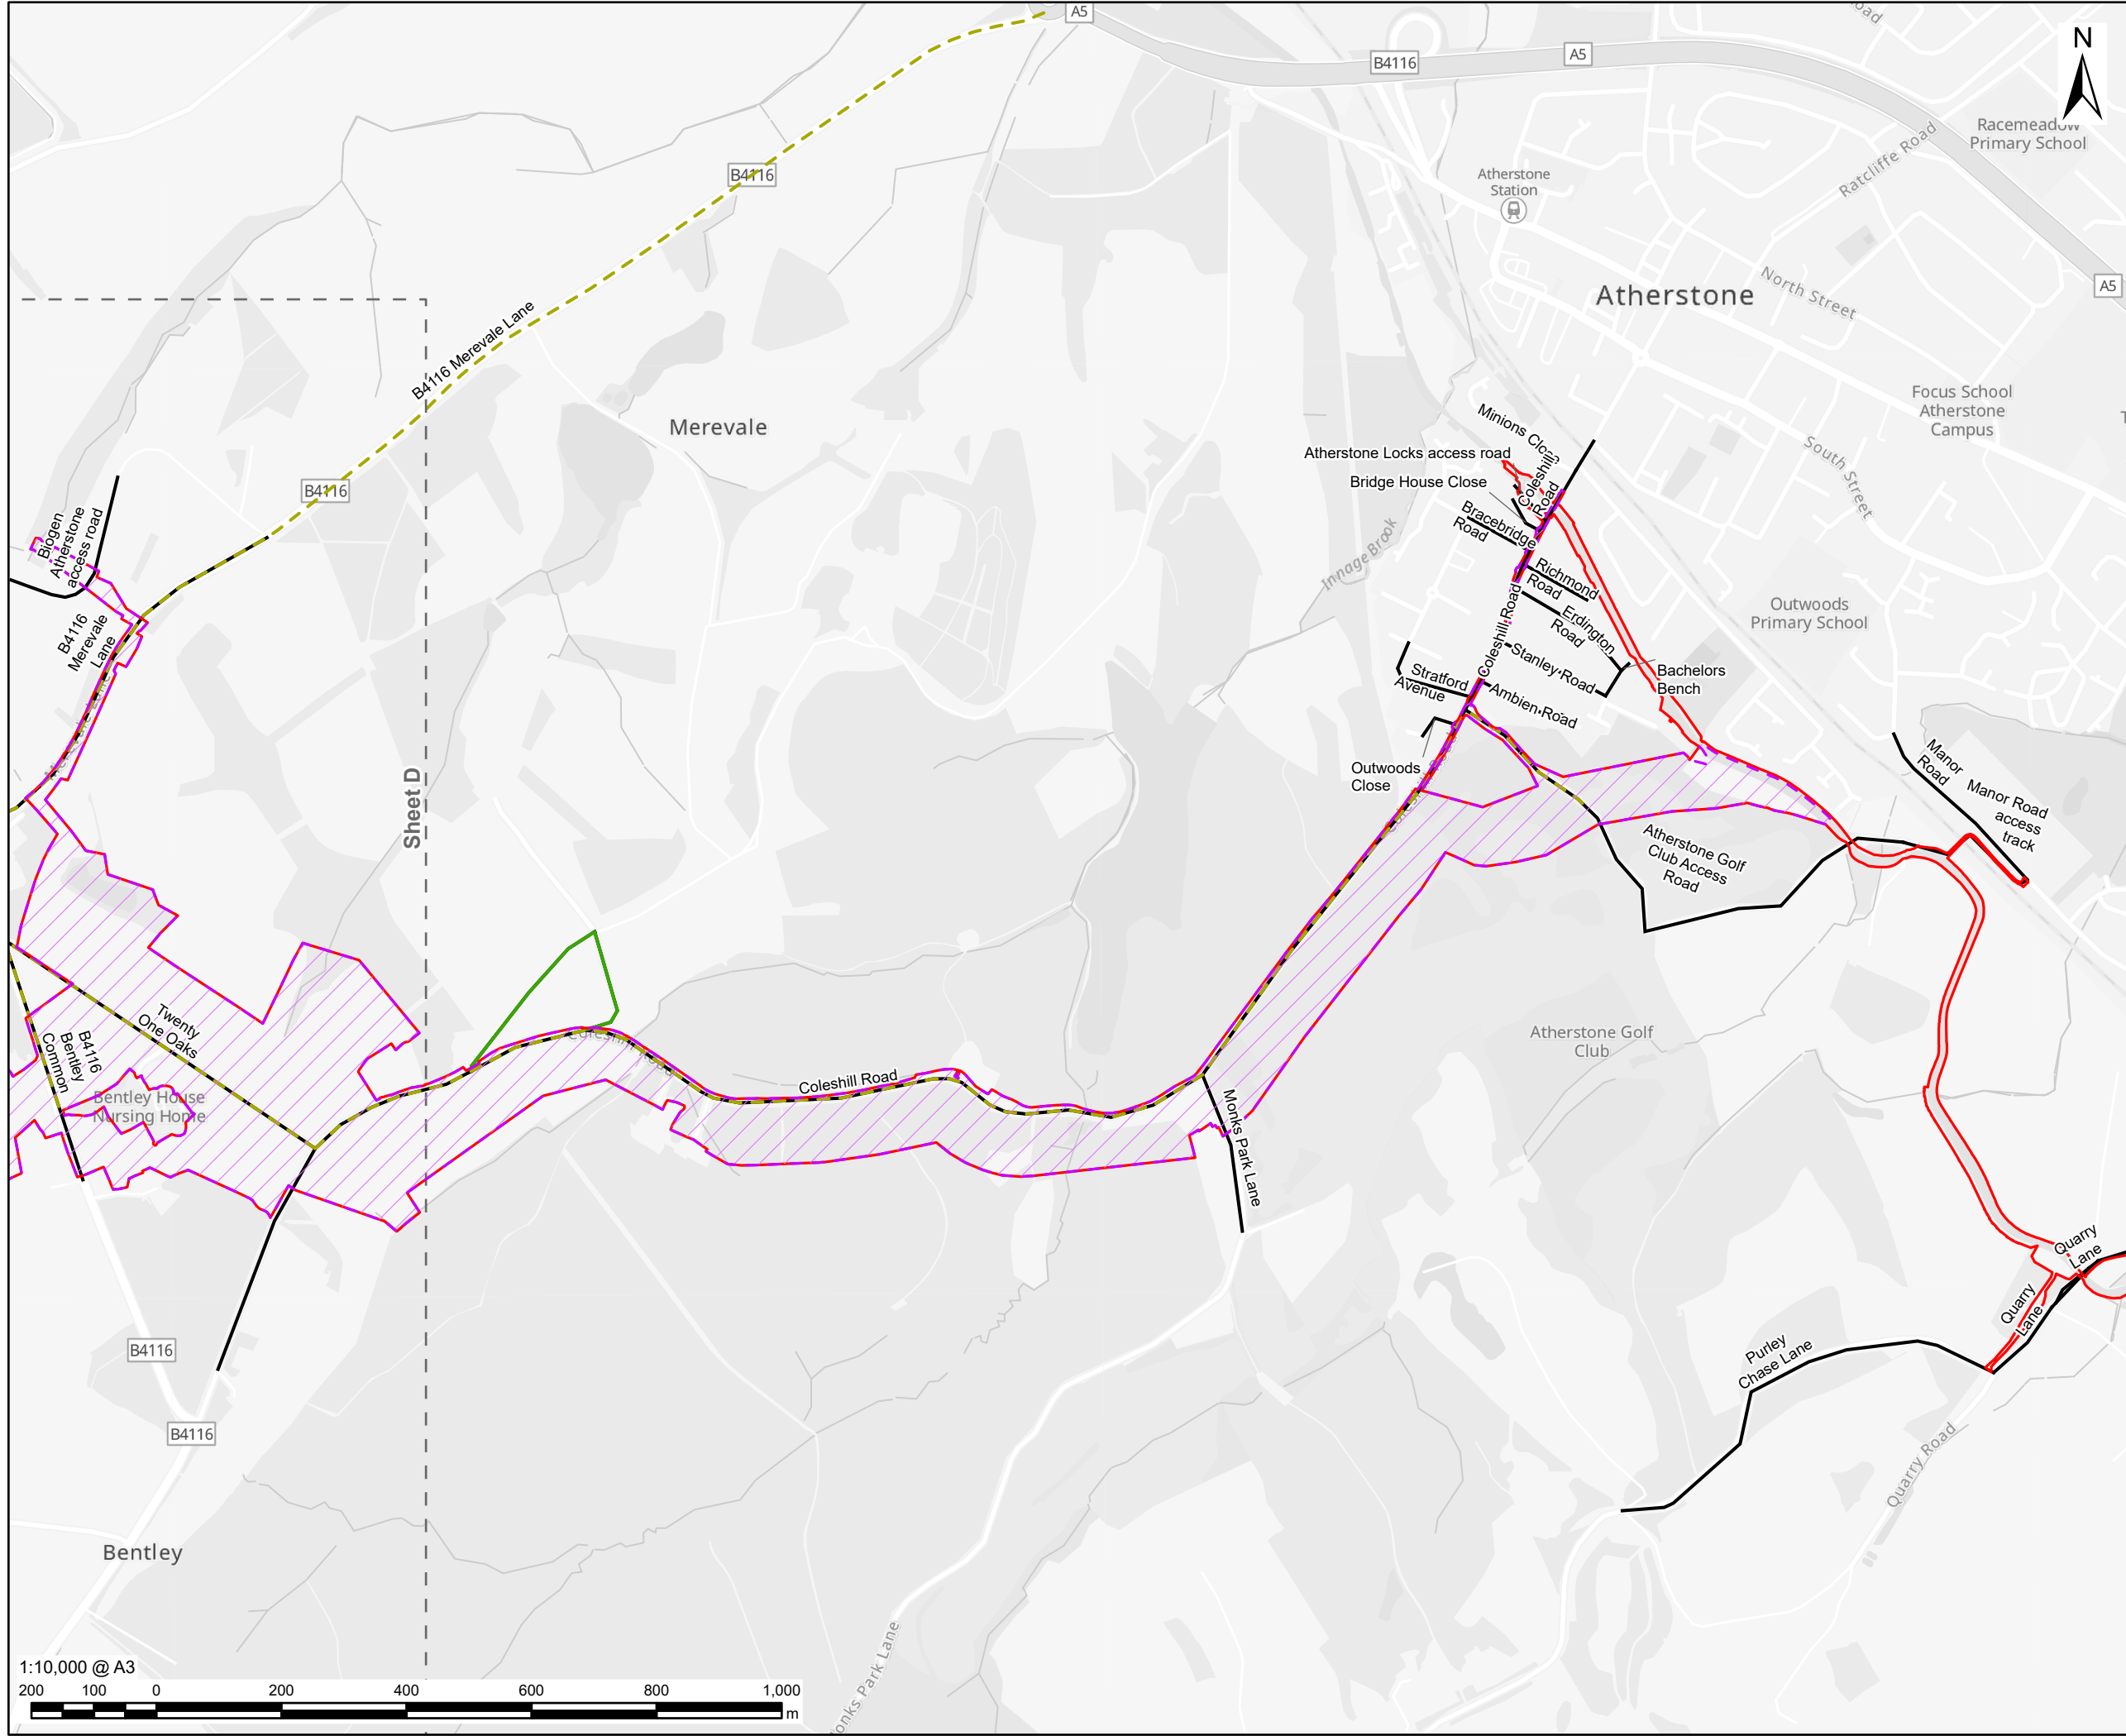

AECOM

PROJECT



Grand Union
Canal Transfer

CLIENT

Affinity Water, Severn Trent Water
and Canal & River Trust

CONSULTANT

AECOM Limited
Midpoint,
Alencon Link
Basingstoke, RG21 7PP
www.aecom.com

- LEGEND
-  Part 1b
 -  Preliminary Order Limits
 -  Sheet Extent
 -  Road Affected by the Proposed Development
 -  Local Access Road Affected by the Proposed Development
 -  Construction Vehicle Access Route

- NOTES
1. Reproduced from Ordnance Survey digital map data © Crown copyright and database rights 2025 OS 100025261.
 2. Esri Community Maps Contributors, Esri UK, Esri, TomTom, Garmin, GeoTechnologies, Inc, METI/NASA, USGS.
 3. Contains Ordnance Survey Data © Crown Copyright and database right 2025.

ISSUE PURPOSE

FINAL

PROJECT NUMBER

60720432

FIGURE TITLE

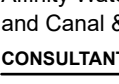
Part 1b Roads Affected by the
Proposed Development - Sheet E


FIGURE NUMBER

Figure 21-P1B-1

This drawing has been prepared for the use of AECOM's client. It may not be used, modified, reproduced or relied upon by third parties, except as agreed by AECOM or as required by law. AECOM accepts no responsibility, and denies any liability whatsoever, to any party that uses or relies on this drawing without AECOM's express written consent. Do not scale this document. All measurements must be obtained from the stated dimensions.



	
PROJECT	
	Grand Union Canal Transfer
CLIENT	
Affinity Water, Severn Trent Water and Canal & River Trust	
CONSULTANT	
AECOM Limited Midpoint, Alencon Link Basingstoke, RG21 7PP www.aecom.com	
LEGEND	
	Preliminary Order Limits
	Sheet Extent
	Construction Vehicle Access Route
NOTES	
1. Reproduced from Ordnance Survey digital map data © Crown copyright and database rights 2025 OS 100025261. 2. Esri Community Maps Contributors, Esri UK, Esri, TomTom, Garmin, GeoTechnologies, Inc, METI/NASA, USGS. 3. Contains Ordnance Survey Data © Crown Copyright and database right 2025.	
ISSUE PURPOSE	
FINAL	
PROJECT NUMBER	
60720432	
FIGURE TITLE	
Part 1b Roads Affected by the Proposed Development - Sheet F	
FIGURE NUMBER	
Figure 21-P1B-1	

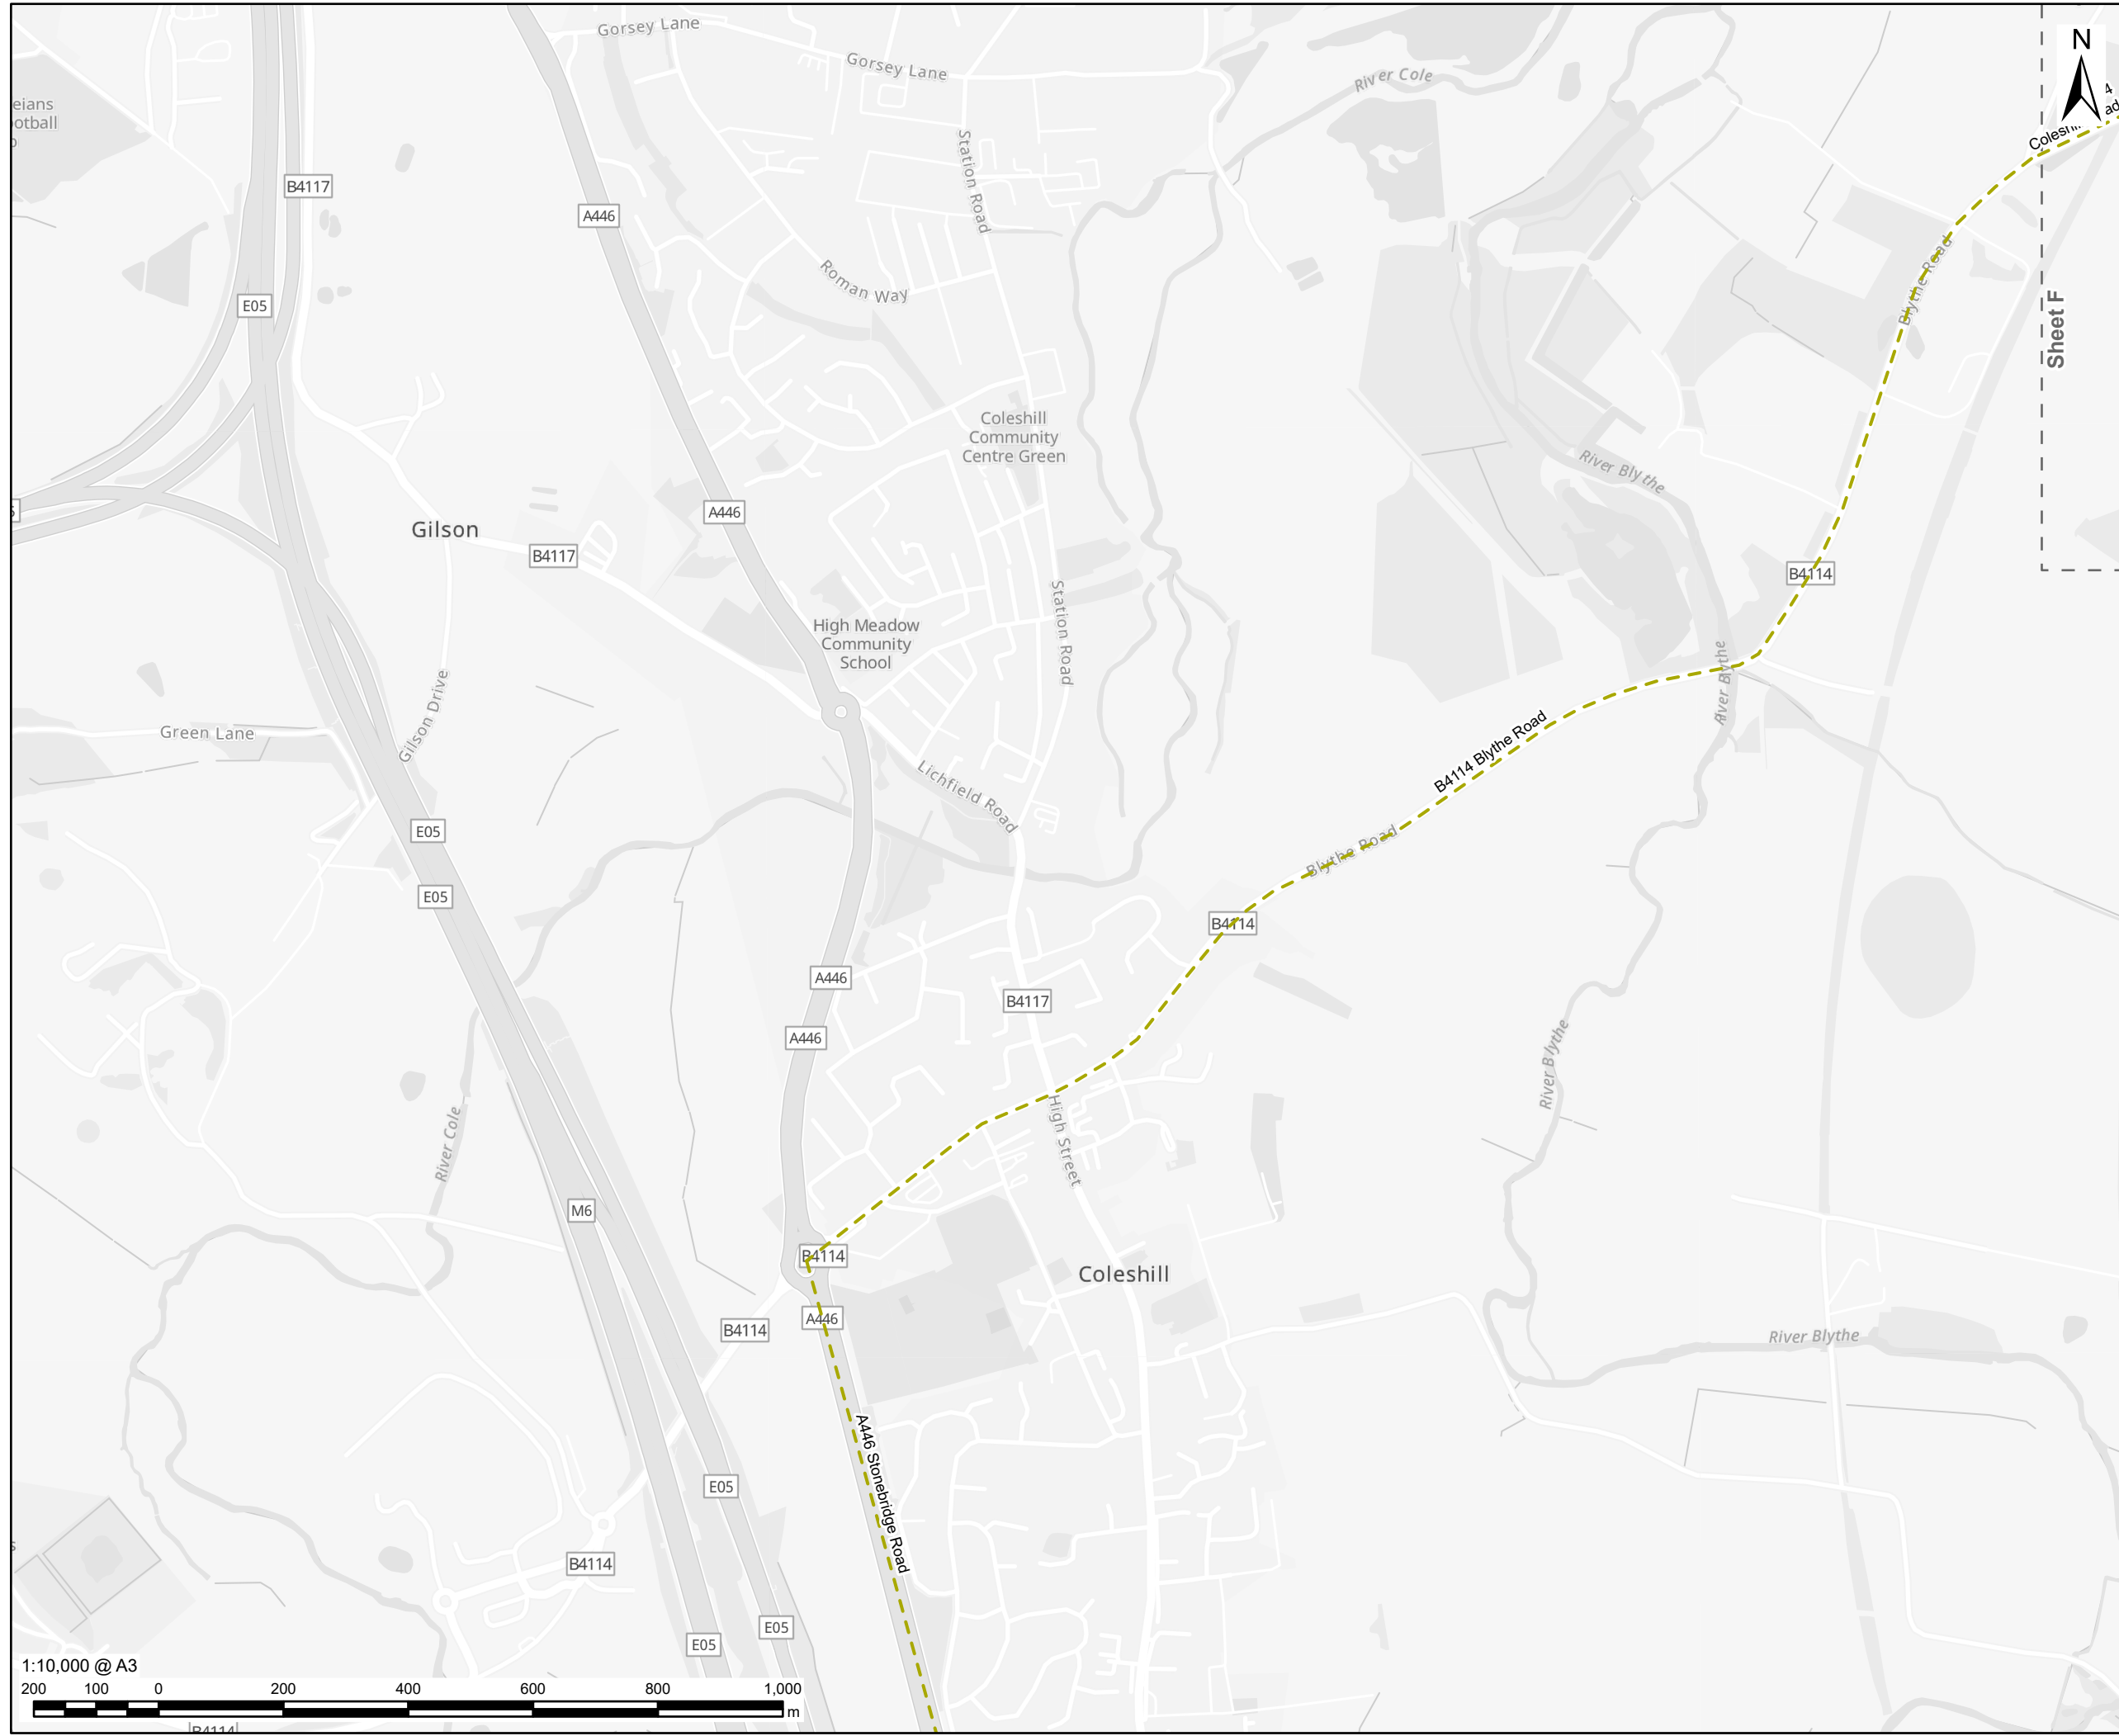

This drawing has been prepared for the use of AECOM's client. It may not be used, modified, reproduced or relied upon by third parties, except as agreed by AECOM or as required by law. AECOM accepts no responsibility, and denies any liability whatsoever, to any party that uses or relies on this drawing without AECOM's express written consent. All measurements must be obtained from the stated dimensions. Do not scale this document. All measurements must be obtained from the stated dimensions.

AECOM
PROJECT

 Grand Union
Canal Transfer

CLIENT Affinity Water, Severn Trent Water and Canal & River Trust CONSULTANT AECOM Limited Midpoint, Alencon Link Basingstoke, RG21 7PP www.aecom.com
--

LEGEND

 Preliminary Order Limits

 Sheet Extent

 Construction Vehicle Access Route

NOTES

1. Reproduced from Ordnance Survey digital map data © Crown copyright and database rights 2025 OS 100025261.

2. Esri Community Maps Contributors, Esri UK, Esri, TomTom, Garmin, GeoTechnologies, Inc, METI/NASA, USGS.

3. Contains Ordnance Survey Data © Crown Copyright and database right 2025.

ISSUE PURPOSE
FINAL
PROJECT NUMBER
60720432
FIGURE TITLE
Part 1b Roads Affected by the Proposed Development - Sheet G

FIGURE NUMBER

Figure 21-P1B-1