


**Figure 3-P1B-1: Part 1b Minworth to Atherstone
Pipeline Indicative Layout Plan - Temporary and
Permanent Works**

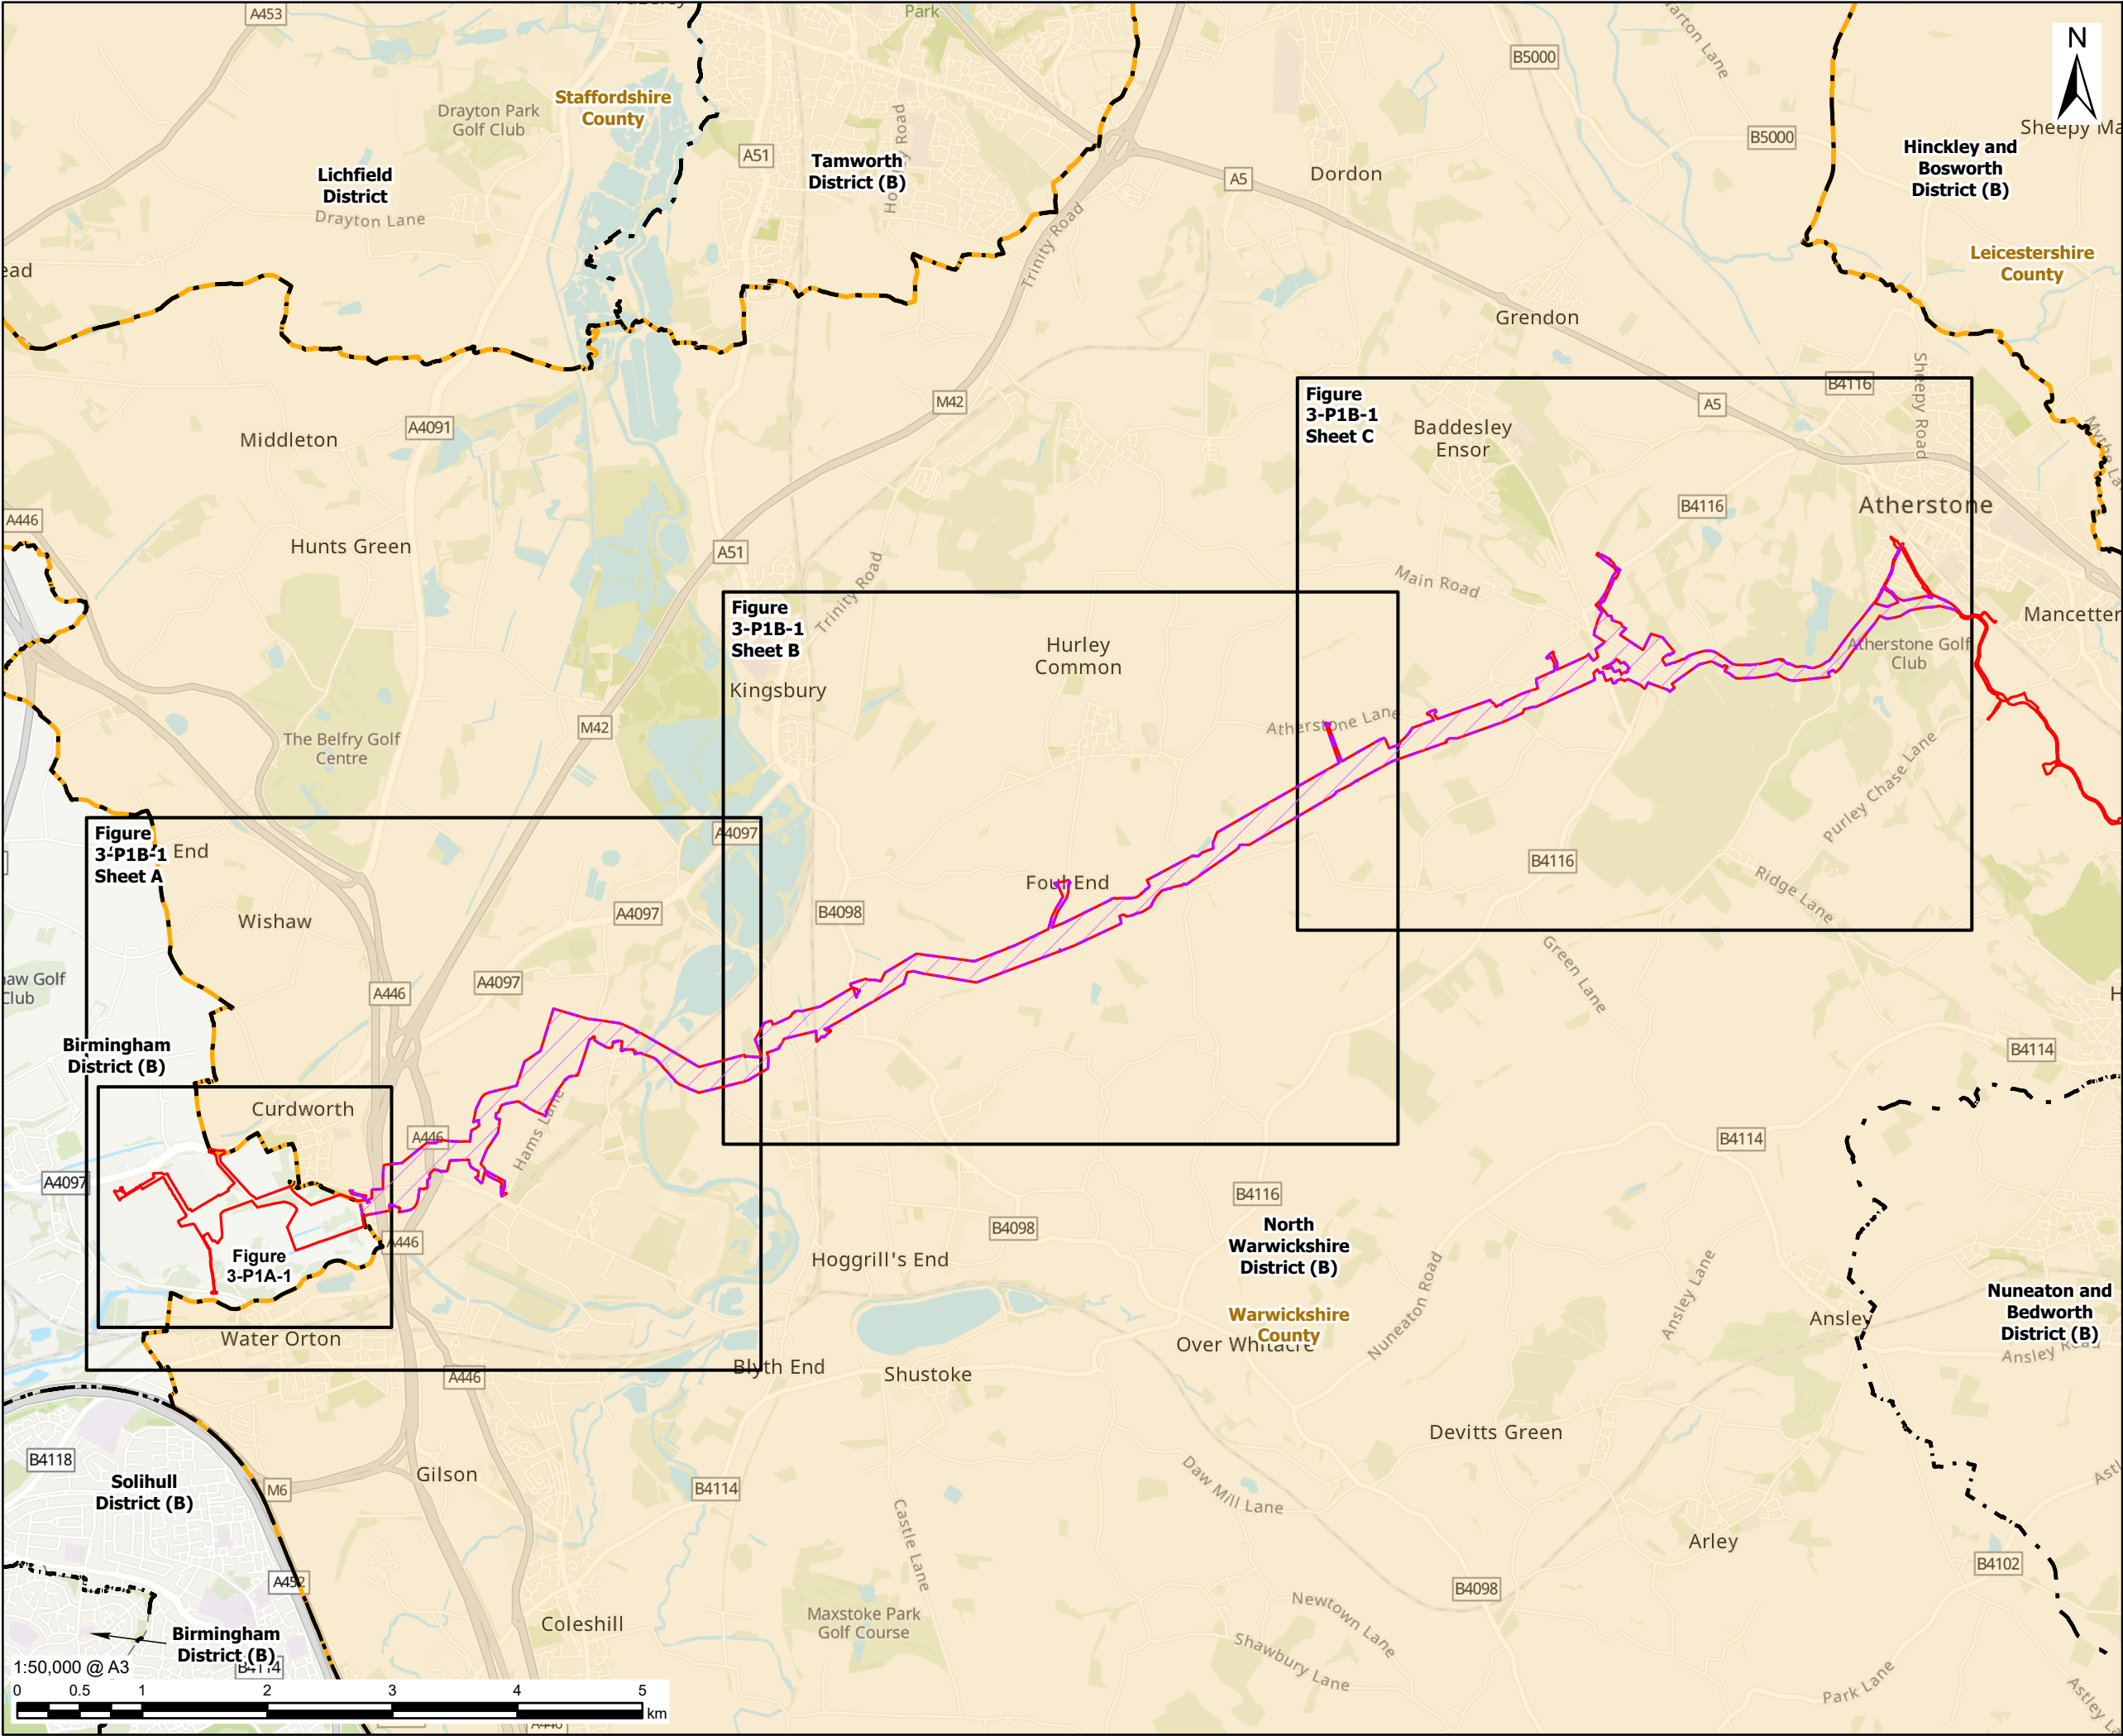

AECOM

PROJECT

 Grand Union
Canal Transfer

CLIENT

Affinity Water, Severn Trent Water
and Canal & River Trust

CONSULTANT

AECOM Limited
Midpoint,
Alencon Link
Basingstoke, RG21 7PP
www.aecom.com

LEGEND

-  Part 1b
-  Preliminary Order Limits
-  District Boundary
-  County Boundary
-  Sheet Extent

NOTES

1. Reproduced from Ordnance Survey digital map data © Crown copyright and database rights 2025 OS 100025261.
2. Sources: Esri, TomTom, Garmin, FAO, NOAA, USGS, © OpenStreetMap contributors, and the GIS User Community.
3. Contains OS data Crown Copyright and database right 2025.

ISSUE PURPOSE

FINAL

PROJECT NUMBER

60720432


FIGURE TITLE

Part 1b Minworth to Atherstone Pipeline
Indicative Layout Plan - Temporary and
Permanent Works - Overview

FIGURE NUMBER

Figure 3-P1B-1

This drawing has been prepared for the use of AECOM's client. It may not be used, modified, reproduced or relied upon by third parties, except as agreed by AECOM or as required by law. AECOM accepts no responsibility, and denies any liability whatsoever, to any party that uses or relies on this drawing without AECOM's express written consent. Do not scale this document. All measurements must be obtained from the stated dimensions.

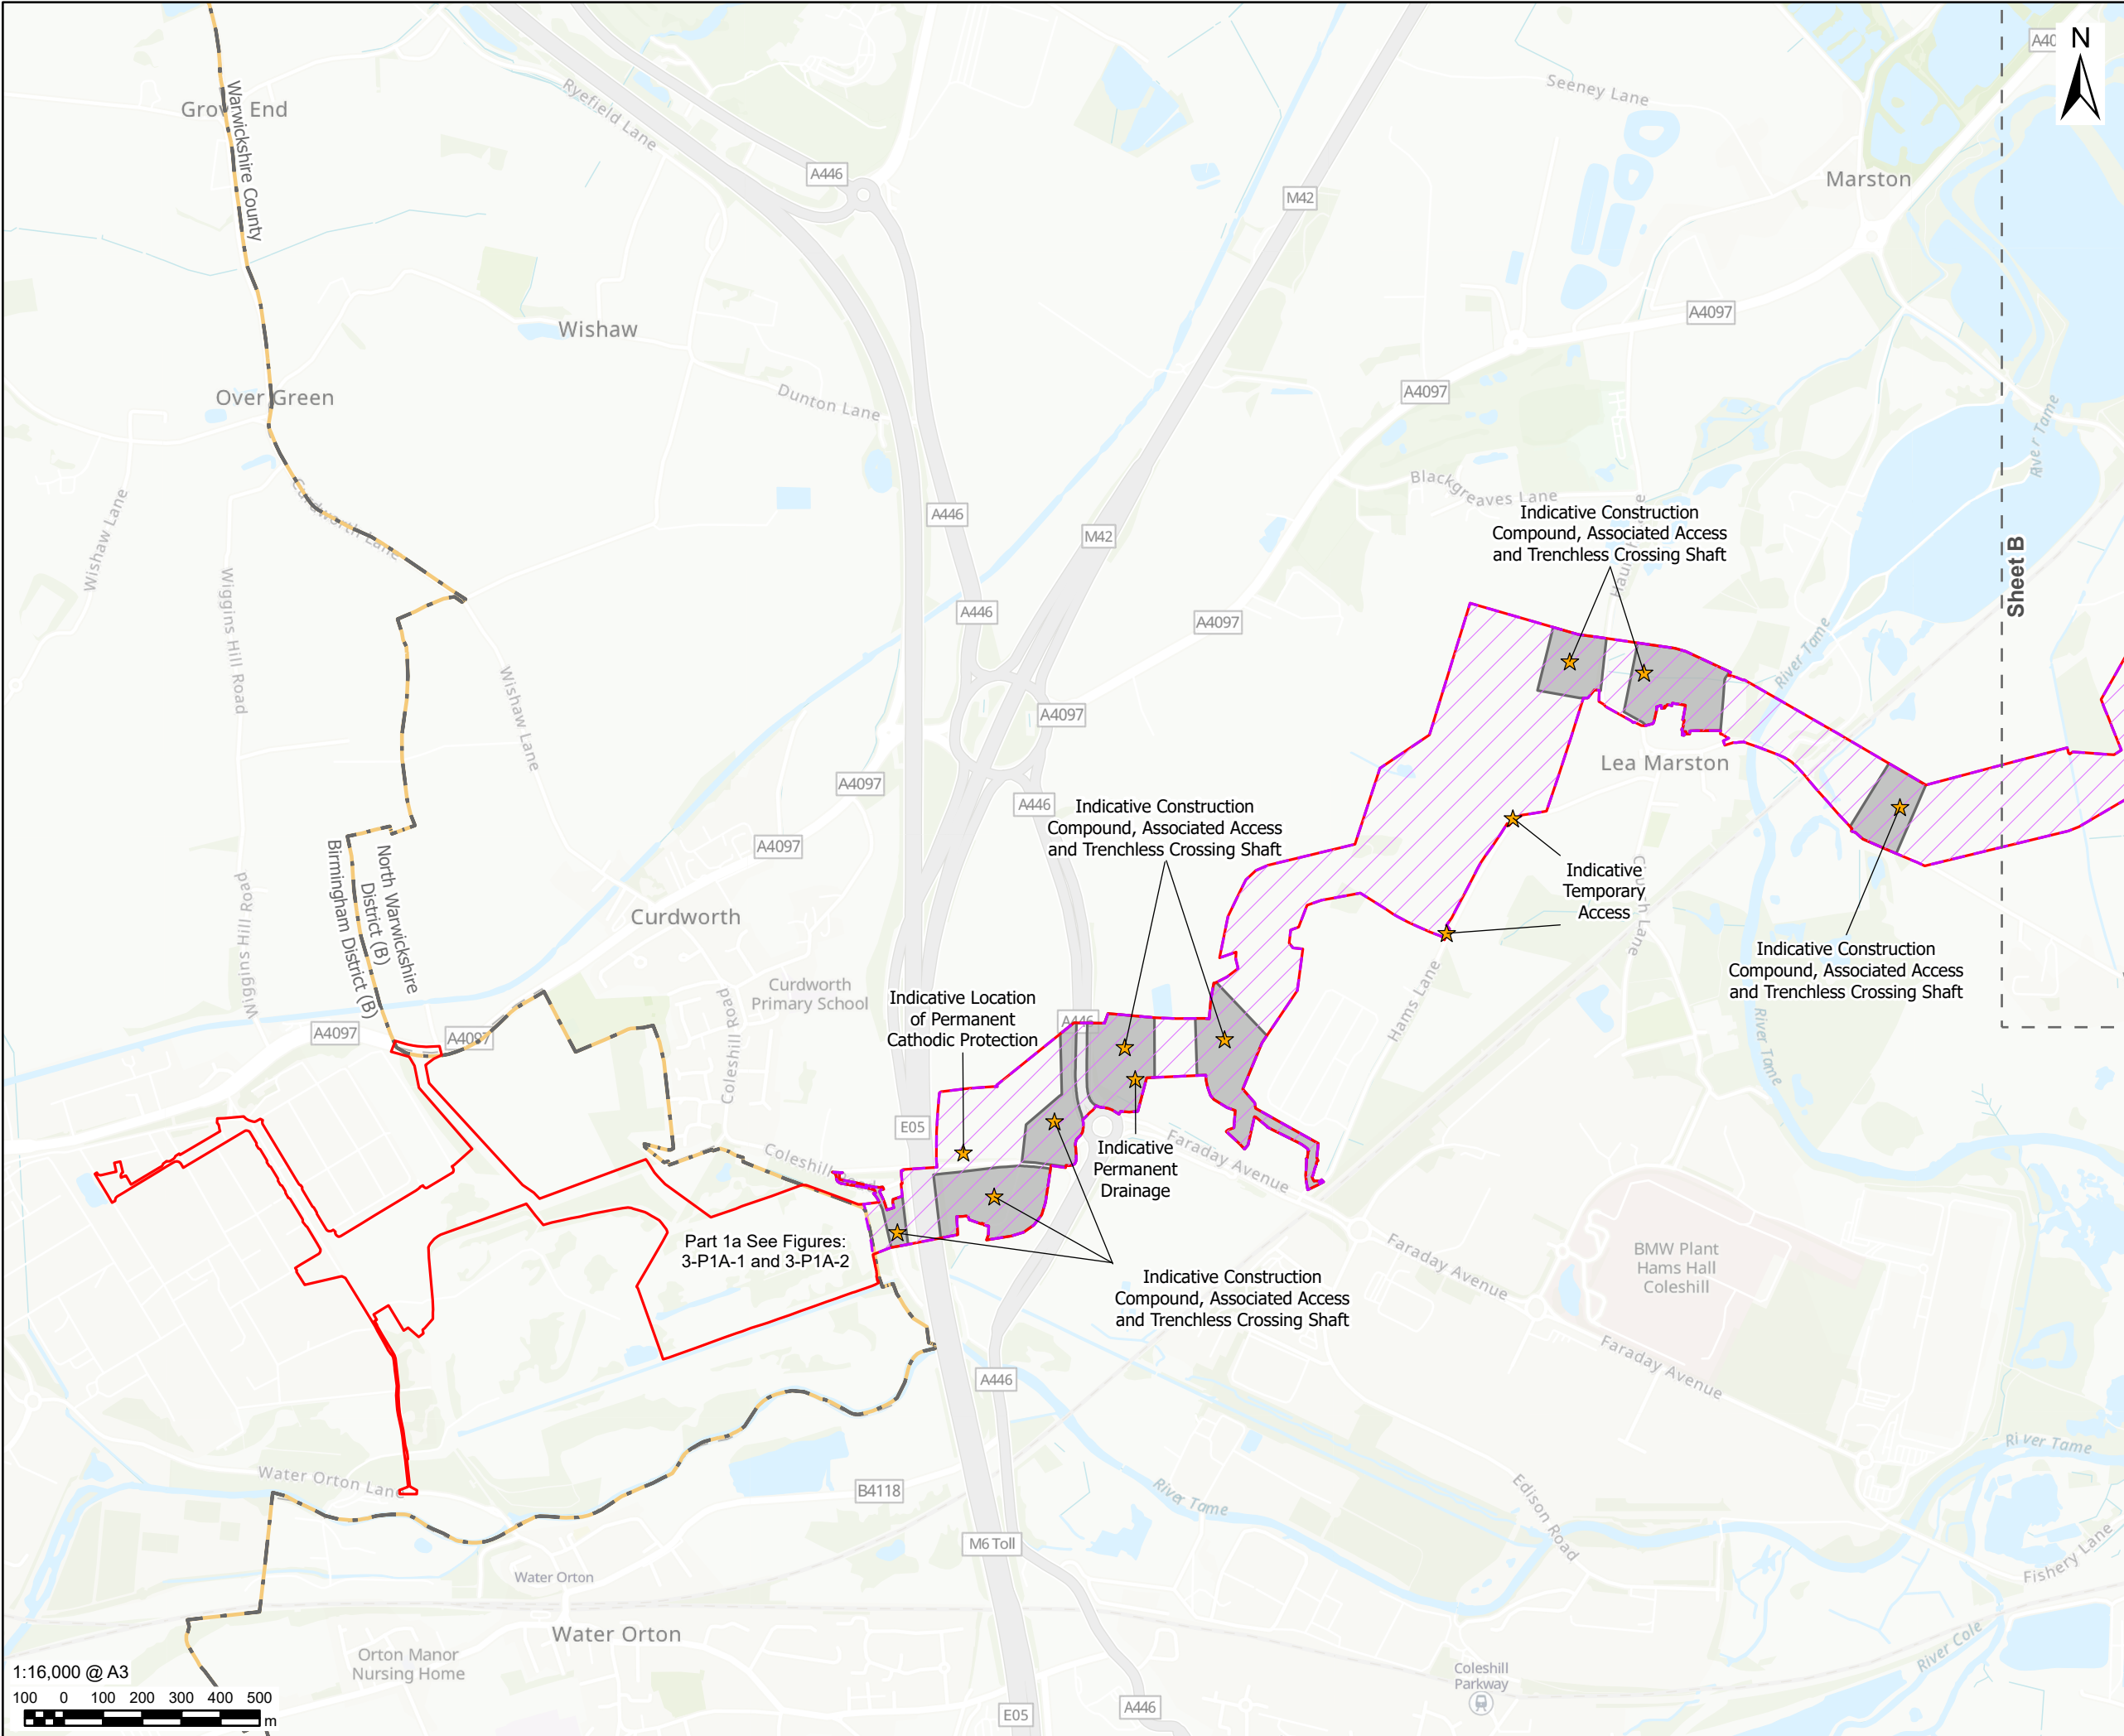

AECOM

PROJECT



Grand Union
Canal Transfer

CLIENT

Affinity Water, Severn Trent Water
and Canal & River Trust

CONSULTANT

AECOM Limited
Midpoint,
Alencon Link
Basingstoke, RG21 7PP
www.aecom.com

LEGEND

 Part 1b

 Preliminary Order Limits

 District Boundary

 County Boundary

 Sheet Extent

Indicative Temporary Work

 Indicative Location of Temporary
Construction Compound and/or
Access and/or Trenchless Crossing
Shaft

Temporary works may be required
anywhere within the Preliminary Order
Limits

NOTES

1. Reproduced from Ordnance Survey digital map data © Crown copyright and database rights 2025 OS 100025261.

2. Sources: Esri, TomTom, Garmin, FAO, NOAA, USGS, © OpenStreetMap contributors, and the GIS User Community

3. Contains OS data Crown Copyright and database right 2025.

ISSUE PURPOSE

FINAL

PROJECT NUMBER


60720432

FIGURE TITLE

Part 1b Minworth to Atherstone Pipeline
Indicative Layout Plan - Temporary and
Permanent Works - Sheet A

FIGURE NUMBER

Figure 3-P1B-1

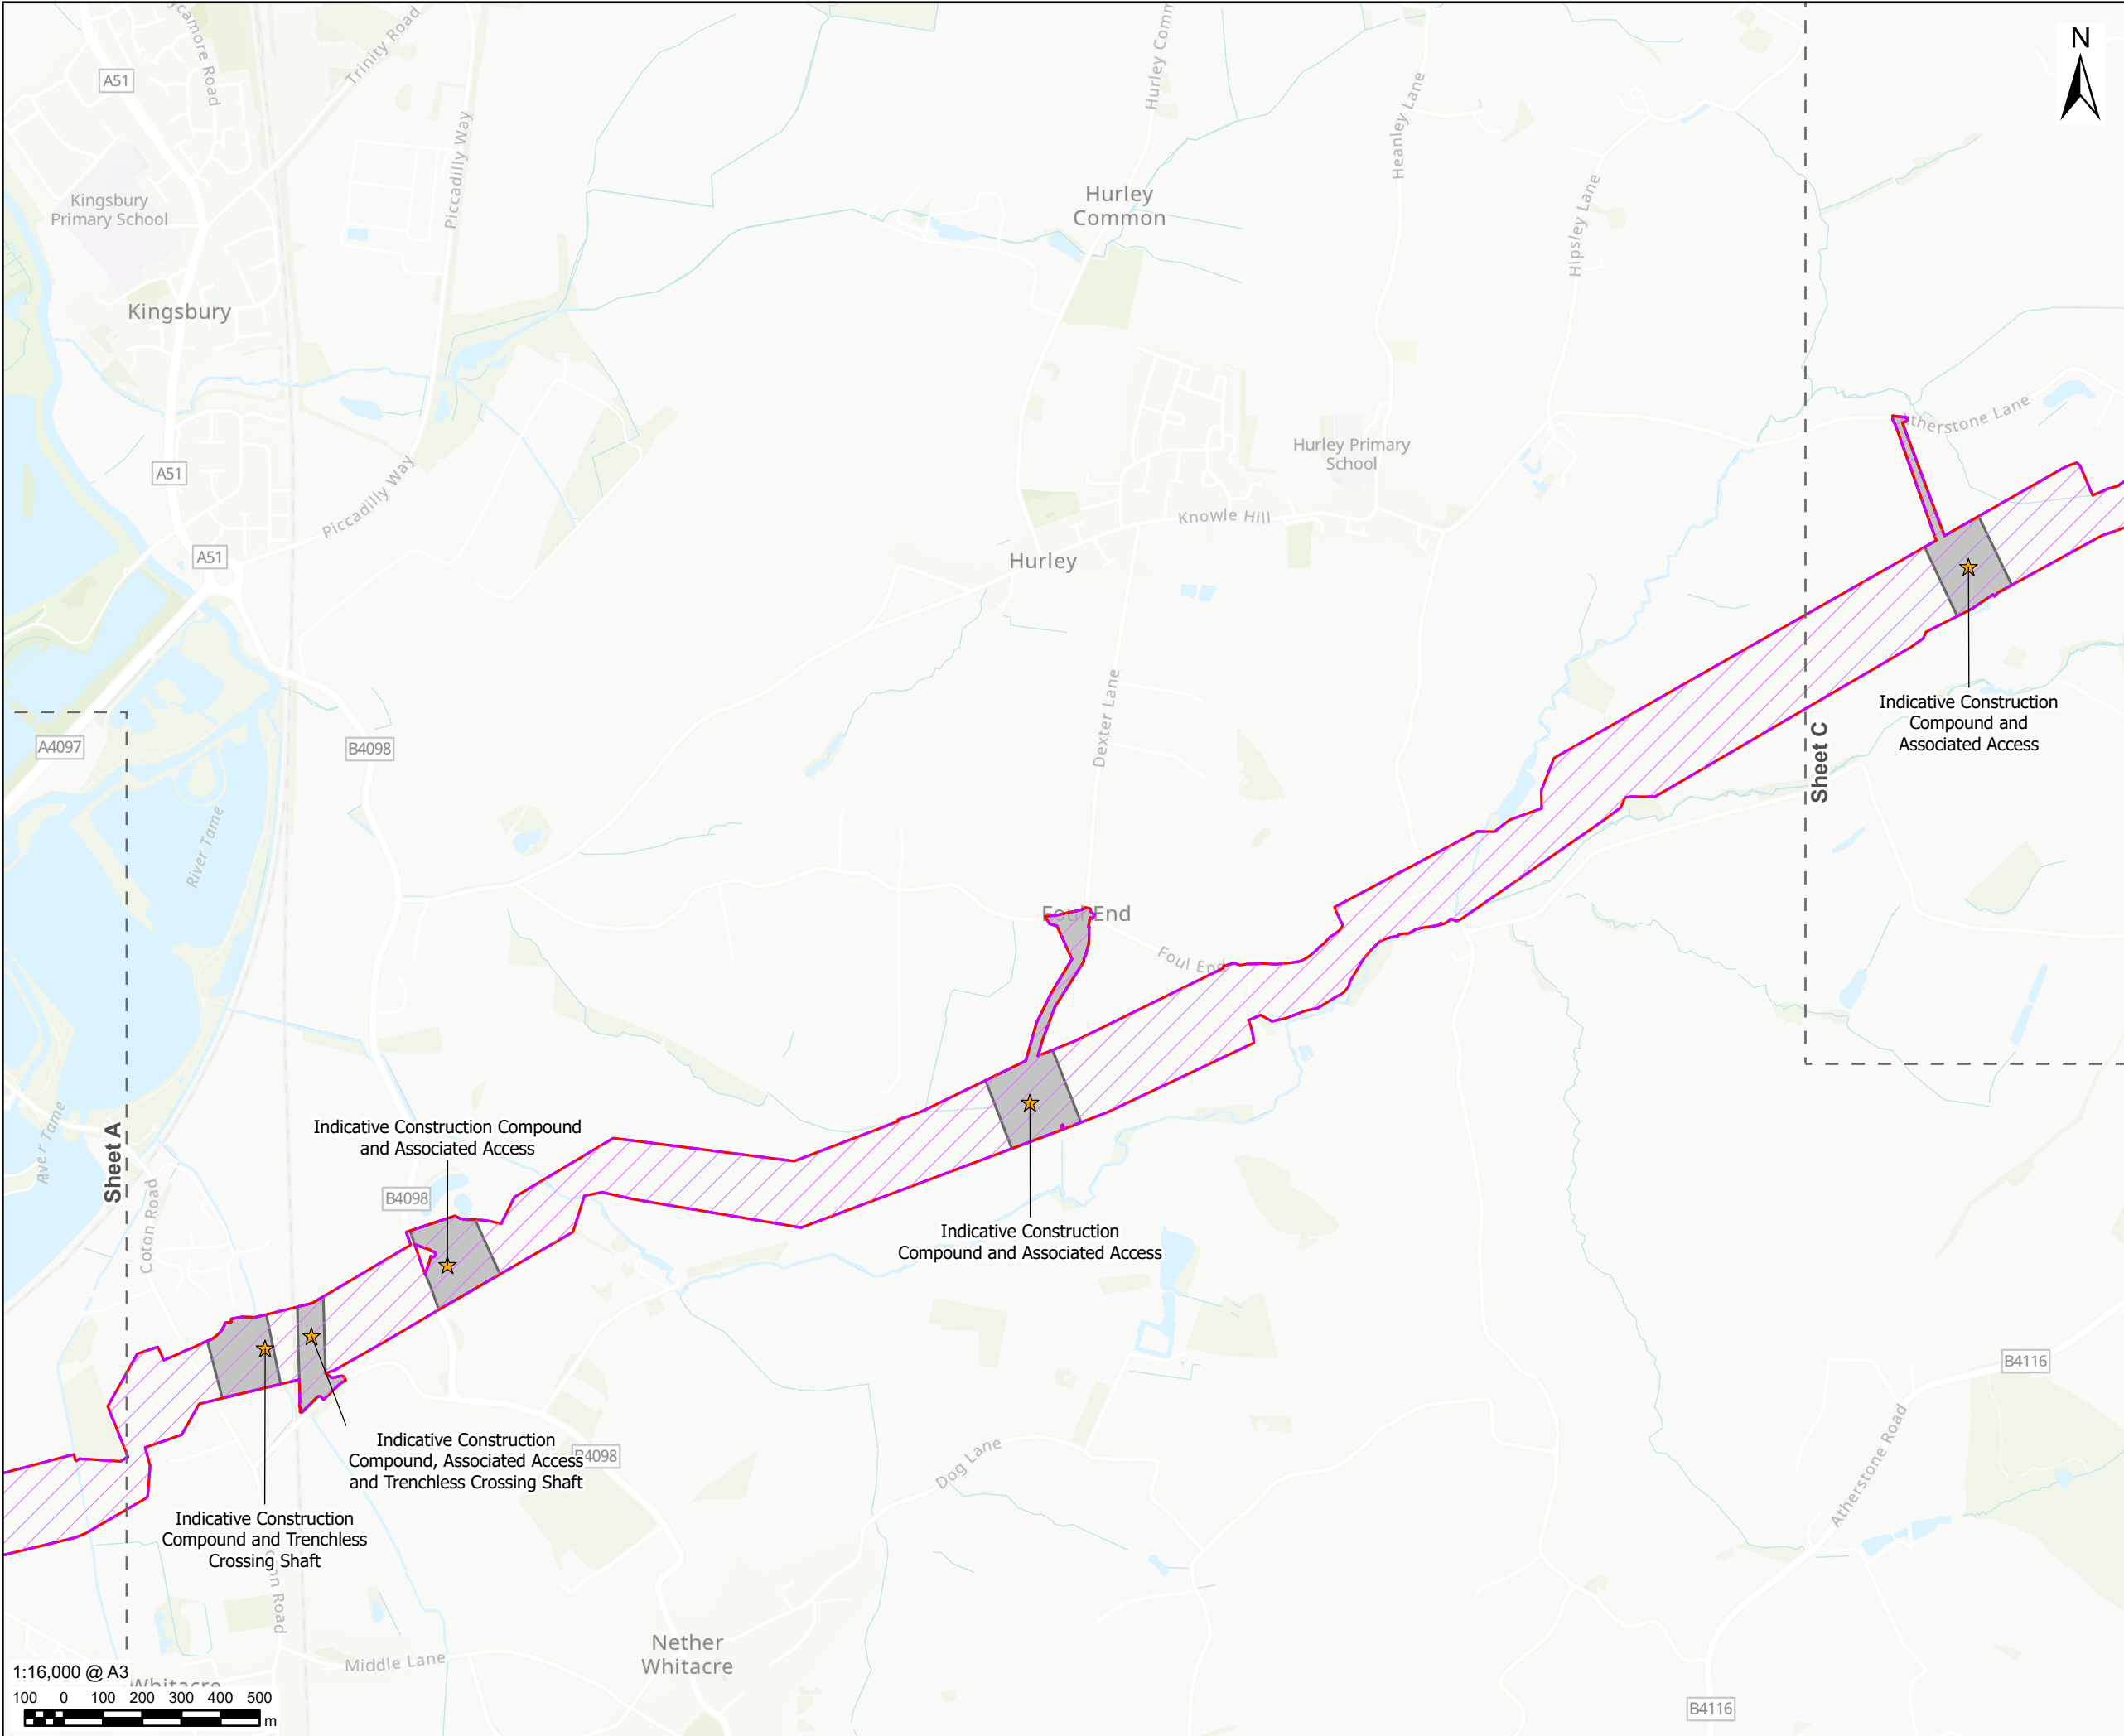

This drawing has been prepared for the use of AECOM's client. It may not be used, modified, reproduced or relied upon by third parties, except as agreed by AECOM or as required by law. AECOM accepts no responsibility, and denies any liability whatsoever, to any party that uses or relies on this drawing without AECOM's express written consent. Do not scale this document. All measurements must be obtained from the stated dimensions.

PROJECT

Grand Union
Canal Transfer

CLIENT

Affinity Water, Severn Trent Water
and Canal & River Trust

CONSULTANT

AECOM Limited
Midpoint,
Alencon Link
Basingstoke, RG21 7PP
www.aecom.com

LEGEND

Part 1b

Preliminary Order Limits

Sheet Extent

Indicative Temporary Work

Indicative Location of Temporary
Construction Compound and/or
Access and/or Trenchless Crossing
Shaft

Temporary works may be required
anywhere within the Preliminary Order
Limits

NOTES

1. Reproduced from Ordnance Survey digital map data © Crown copyright and database rights 2025 OS 100025261.

2. Sources: Esri, TomTom, Garmin, FAO, NOAA, USGS, © OpenStreetMap contributors, and the GIS User Community

3. Contains OS data Crown Copyright and database right 2025.

ISSUE PURPOSE

FINAL

PROJECT NUMBER

60720432

FIGURE TITLE

Part 1b Minworth to Atherstone Pipeline
Indicative Layout Plan - Temporary and
Permanent Works - Sheet B

FIGURE NUMBER

Figure 3-P1B-1

